



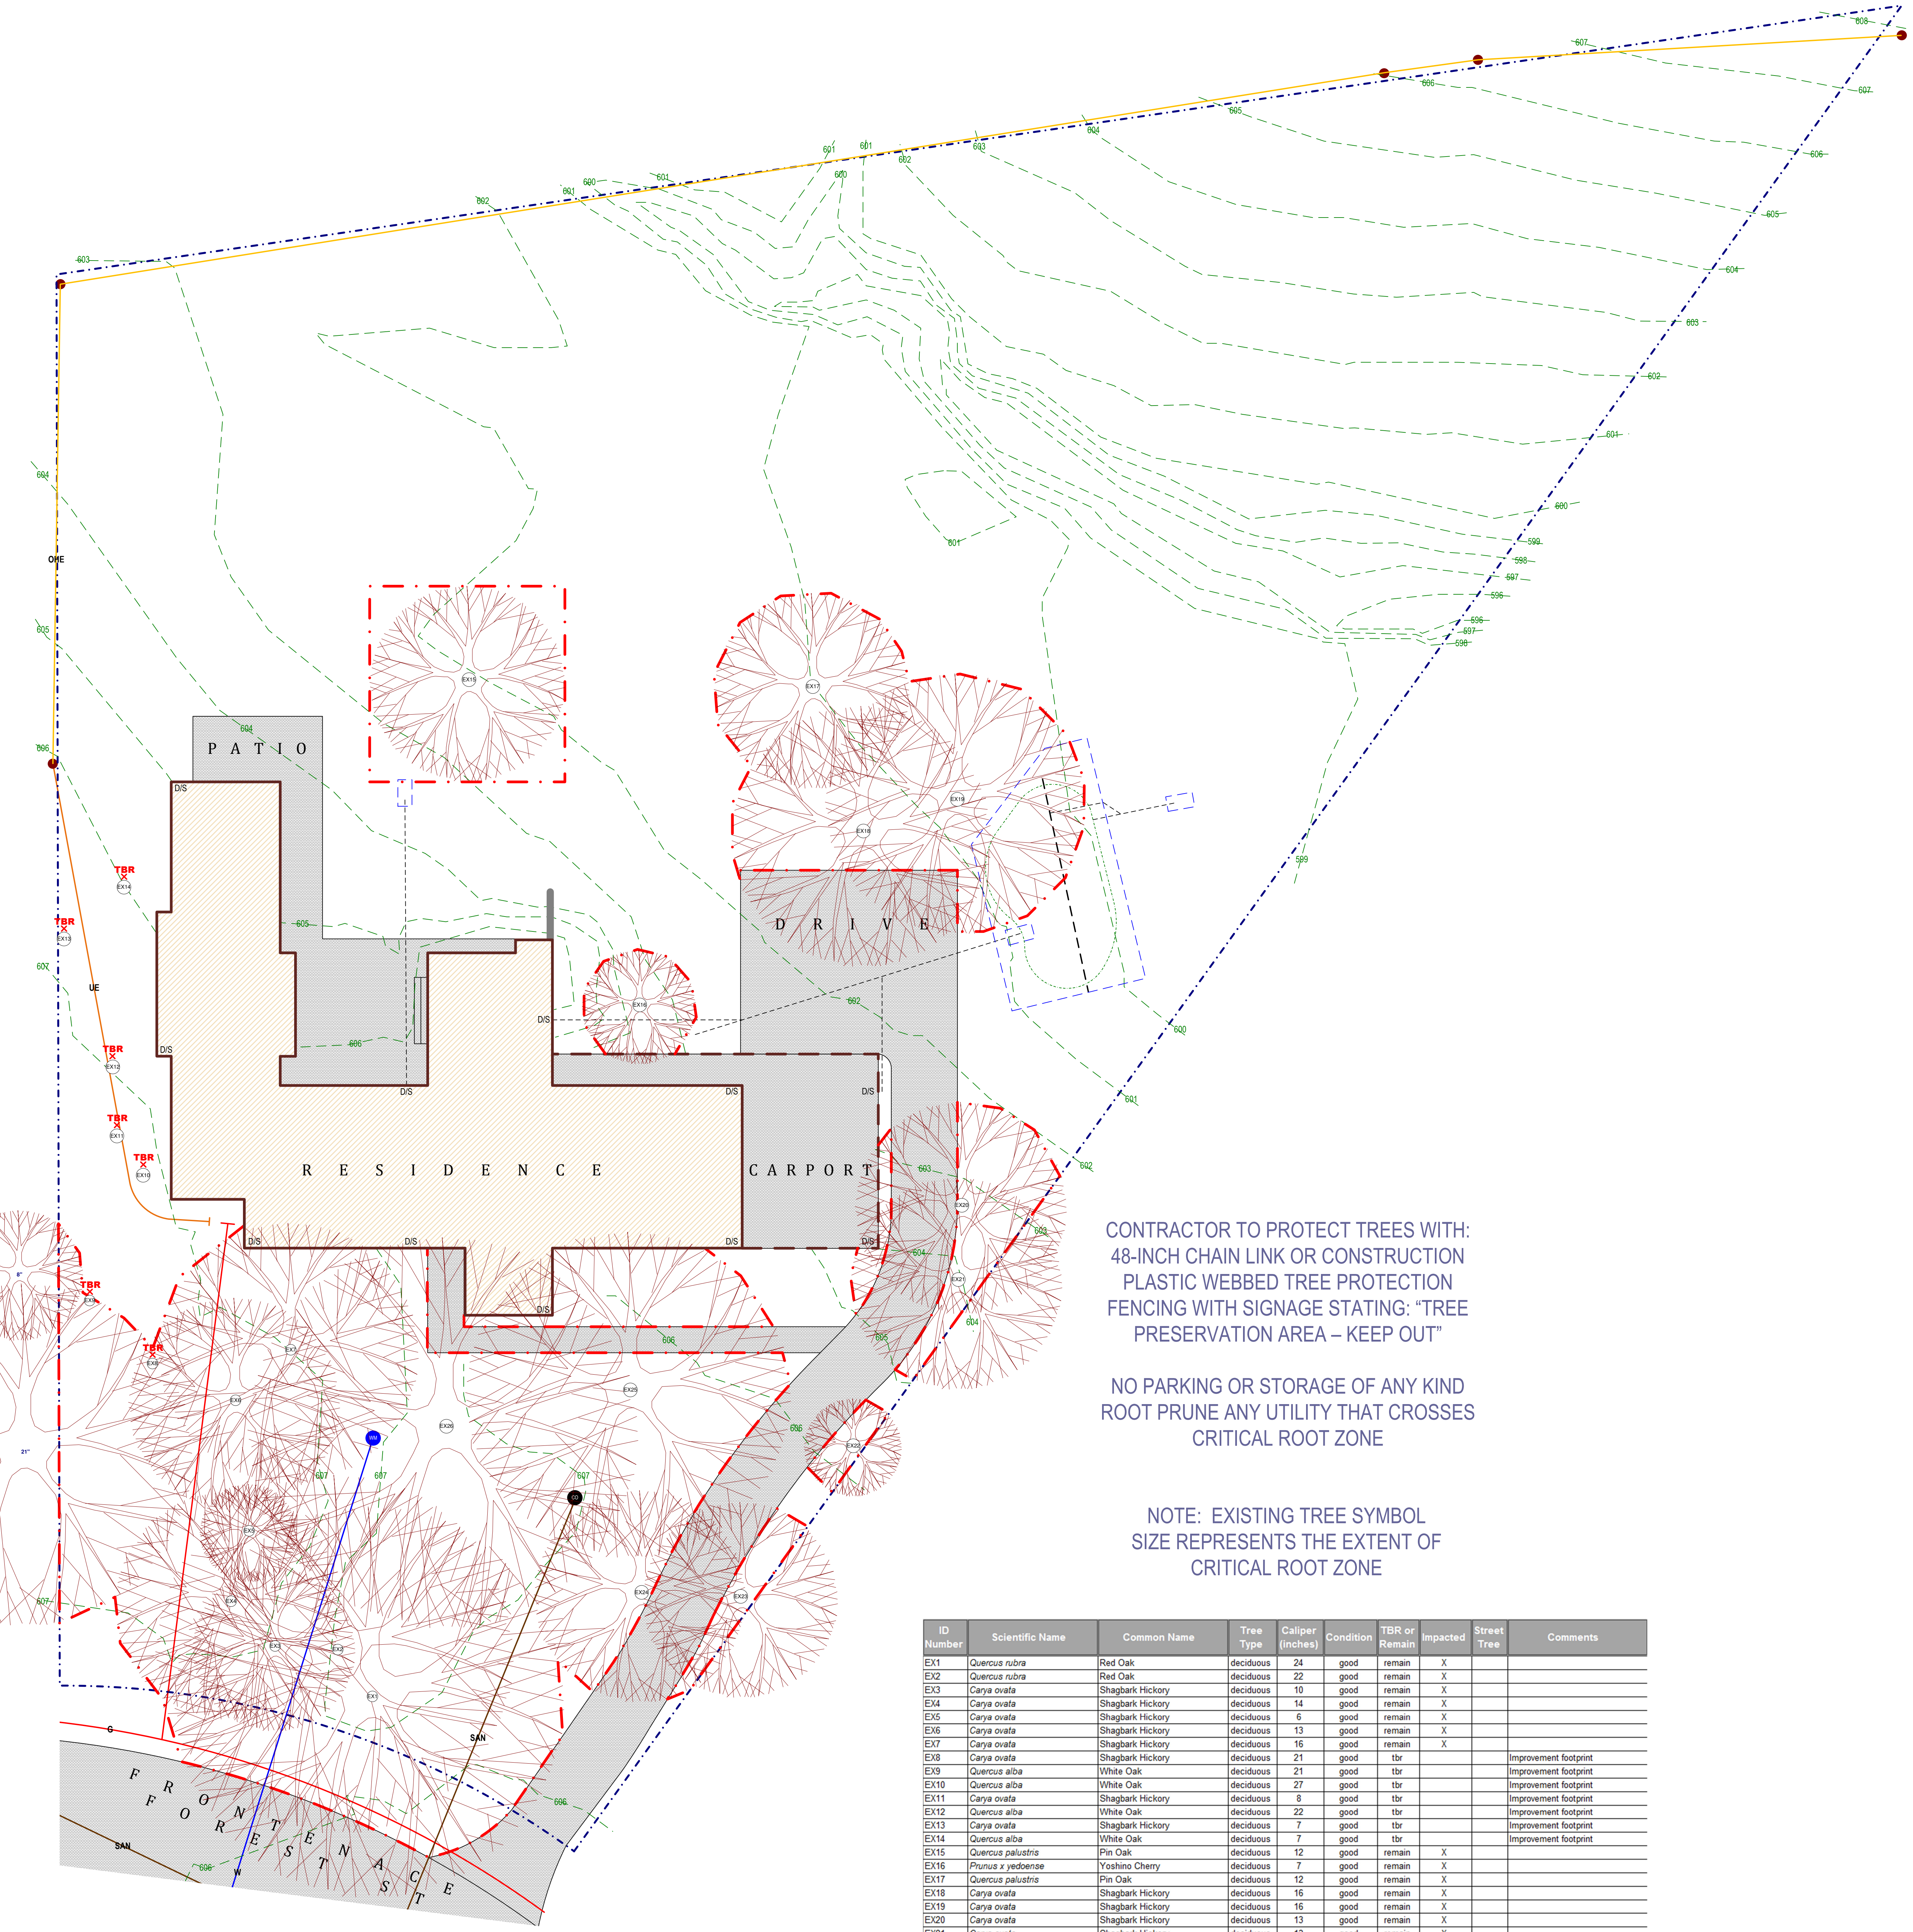


CONTRACTOR TO PROTECT TREES WITH:
48-INCH CHAIN LINK OR CONSTRUCTION
PLASTIC WEBBED TREE PROTECTION
FENCING WITH SIGNAGE STATING: "TREE
PRESERVATION AREA – KEEP OUT"

NO PARKING OR STORAGE OF ANY KIND
ROOT PRUNE ANY UTILITY THAT CROSSES
CRITICAL ROOT ZONE

NOTE: EXISTING TREE SYMBOL
SIZE REPRESENTS THE EXTENT OF
CRITICAL ROOT ZONE

ID Number	Scientific Name	Common Name	Tree Type	Caliper (inches)	Condition	TBR or Remain	Impacted	Street Tree	Comments
EX1	Quercus rubra	Red Oak	deciduous	24	good	remain	X		
EX2	Quercus rubra	Red Oak	deciduous	22	good	remain	X		
EX3	Carya ovata	Shagbark Hickory	deciduous	10	good	remain	X		
EX4	Carya ovata	Shagbark Hickory	deciduous	14	good	remain	X		
EX5	Carya ovata	Shagbark Hickory	deciduous	6	good	remain	X		
EX6	Carya ovata	Shagbark Hickory	deciduous	13	good	remain	X		
EX7	Carya ovata	Shagbark Hickory	deciduous	16	good	remain	X		
EX8	Carya ovata	Shagbark Hickory	deciduous	21	good	tbr			Improvement footprint
EX9	Quercus alba	White Oak	deciduous	21	good	tbr			Improvement footprint
EX10	Quercus alba	White Oak	deciduous	27	good	tbr			Improvement footprint
EX11	Carya ovata	Shagbark Hickory	deciduous	8	good	tbr			Improvement footprint
EX12	Quercus alba	White Oak	deciduous	22	good	tbr			Improvement footprint
EX13	Carya ovata	Shagbark Hickory	deciduous	7	good	tbr			Improvement footprint
EX14	Quercus alba	White Oak	deciduous	7	good	tbr			Improvement footprint
EX15	Quercus palustris	Pin Oak	deciduous	12	good	remain	X		
EX16	Prunus x yedoense	Yoshino Cherry	deciduous	7	good	remain	X		
EX17	Quercus palustris	Pin Oak	deciduous	12	good	remain	X		
EX18	Carya ovata	Shagbark Hickory	deciduous	16	good	remain	X		
EX19	Carya ovata	Shagbark Hickory	deciduous	16	good	remain	X		
EX20	Carya ovata	Shagbark Hickory	deciduous	13	good	remain	X		
EX21	Carya ovata	Shagbark Hickory	deciduous	13	good	remain	X		
EX22	Prunus serotina	Black Cherry	deciduous	6	good	remain	X		
EX23	Carya ovata	Shagbark Hickory	deciduous	12	good	remain	X		
EX24	Carya ovata	Shagbark Hickory	deciduous	13	good	remain	X		
EX25	Quercus alba	White Oak	deciduous	20	good	remain	X		
EX26	Quercus rubra	Red Oak	deciduous	24	good	remain	X		

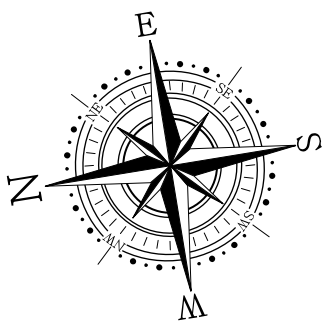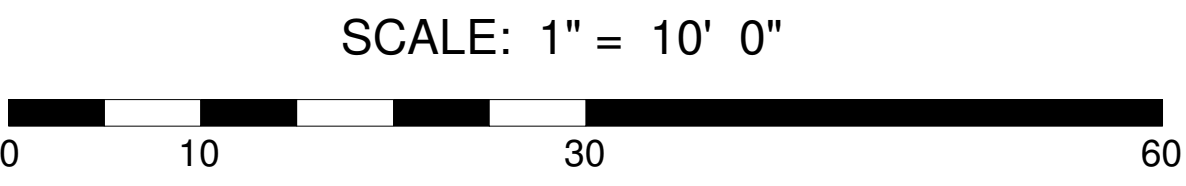

L1

LANDSCAPE DEVELOPMENT PLAN FOR
JARRETT RESIDENCE
124 Frontenac Forest Street
Saint Louis, MO 63131



DESIGNED BY: Chris Weishaar
ORIGINAL DATE: March 30, 2020
REVISION DATE:
GRAPHIC ART: CST