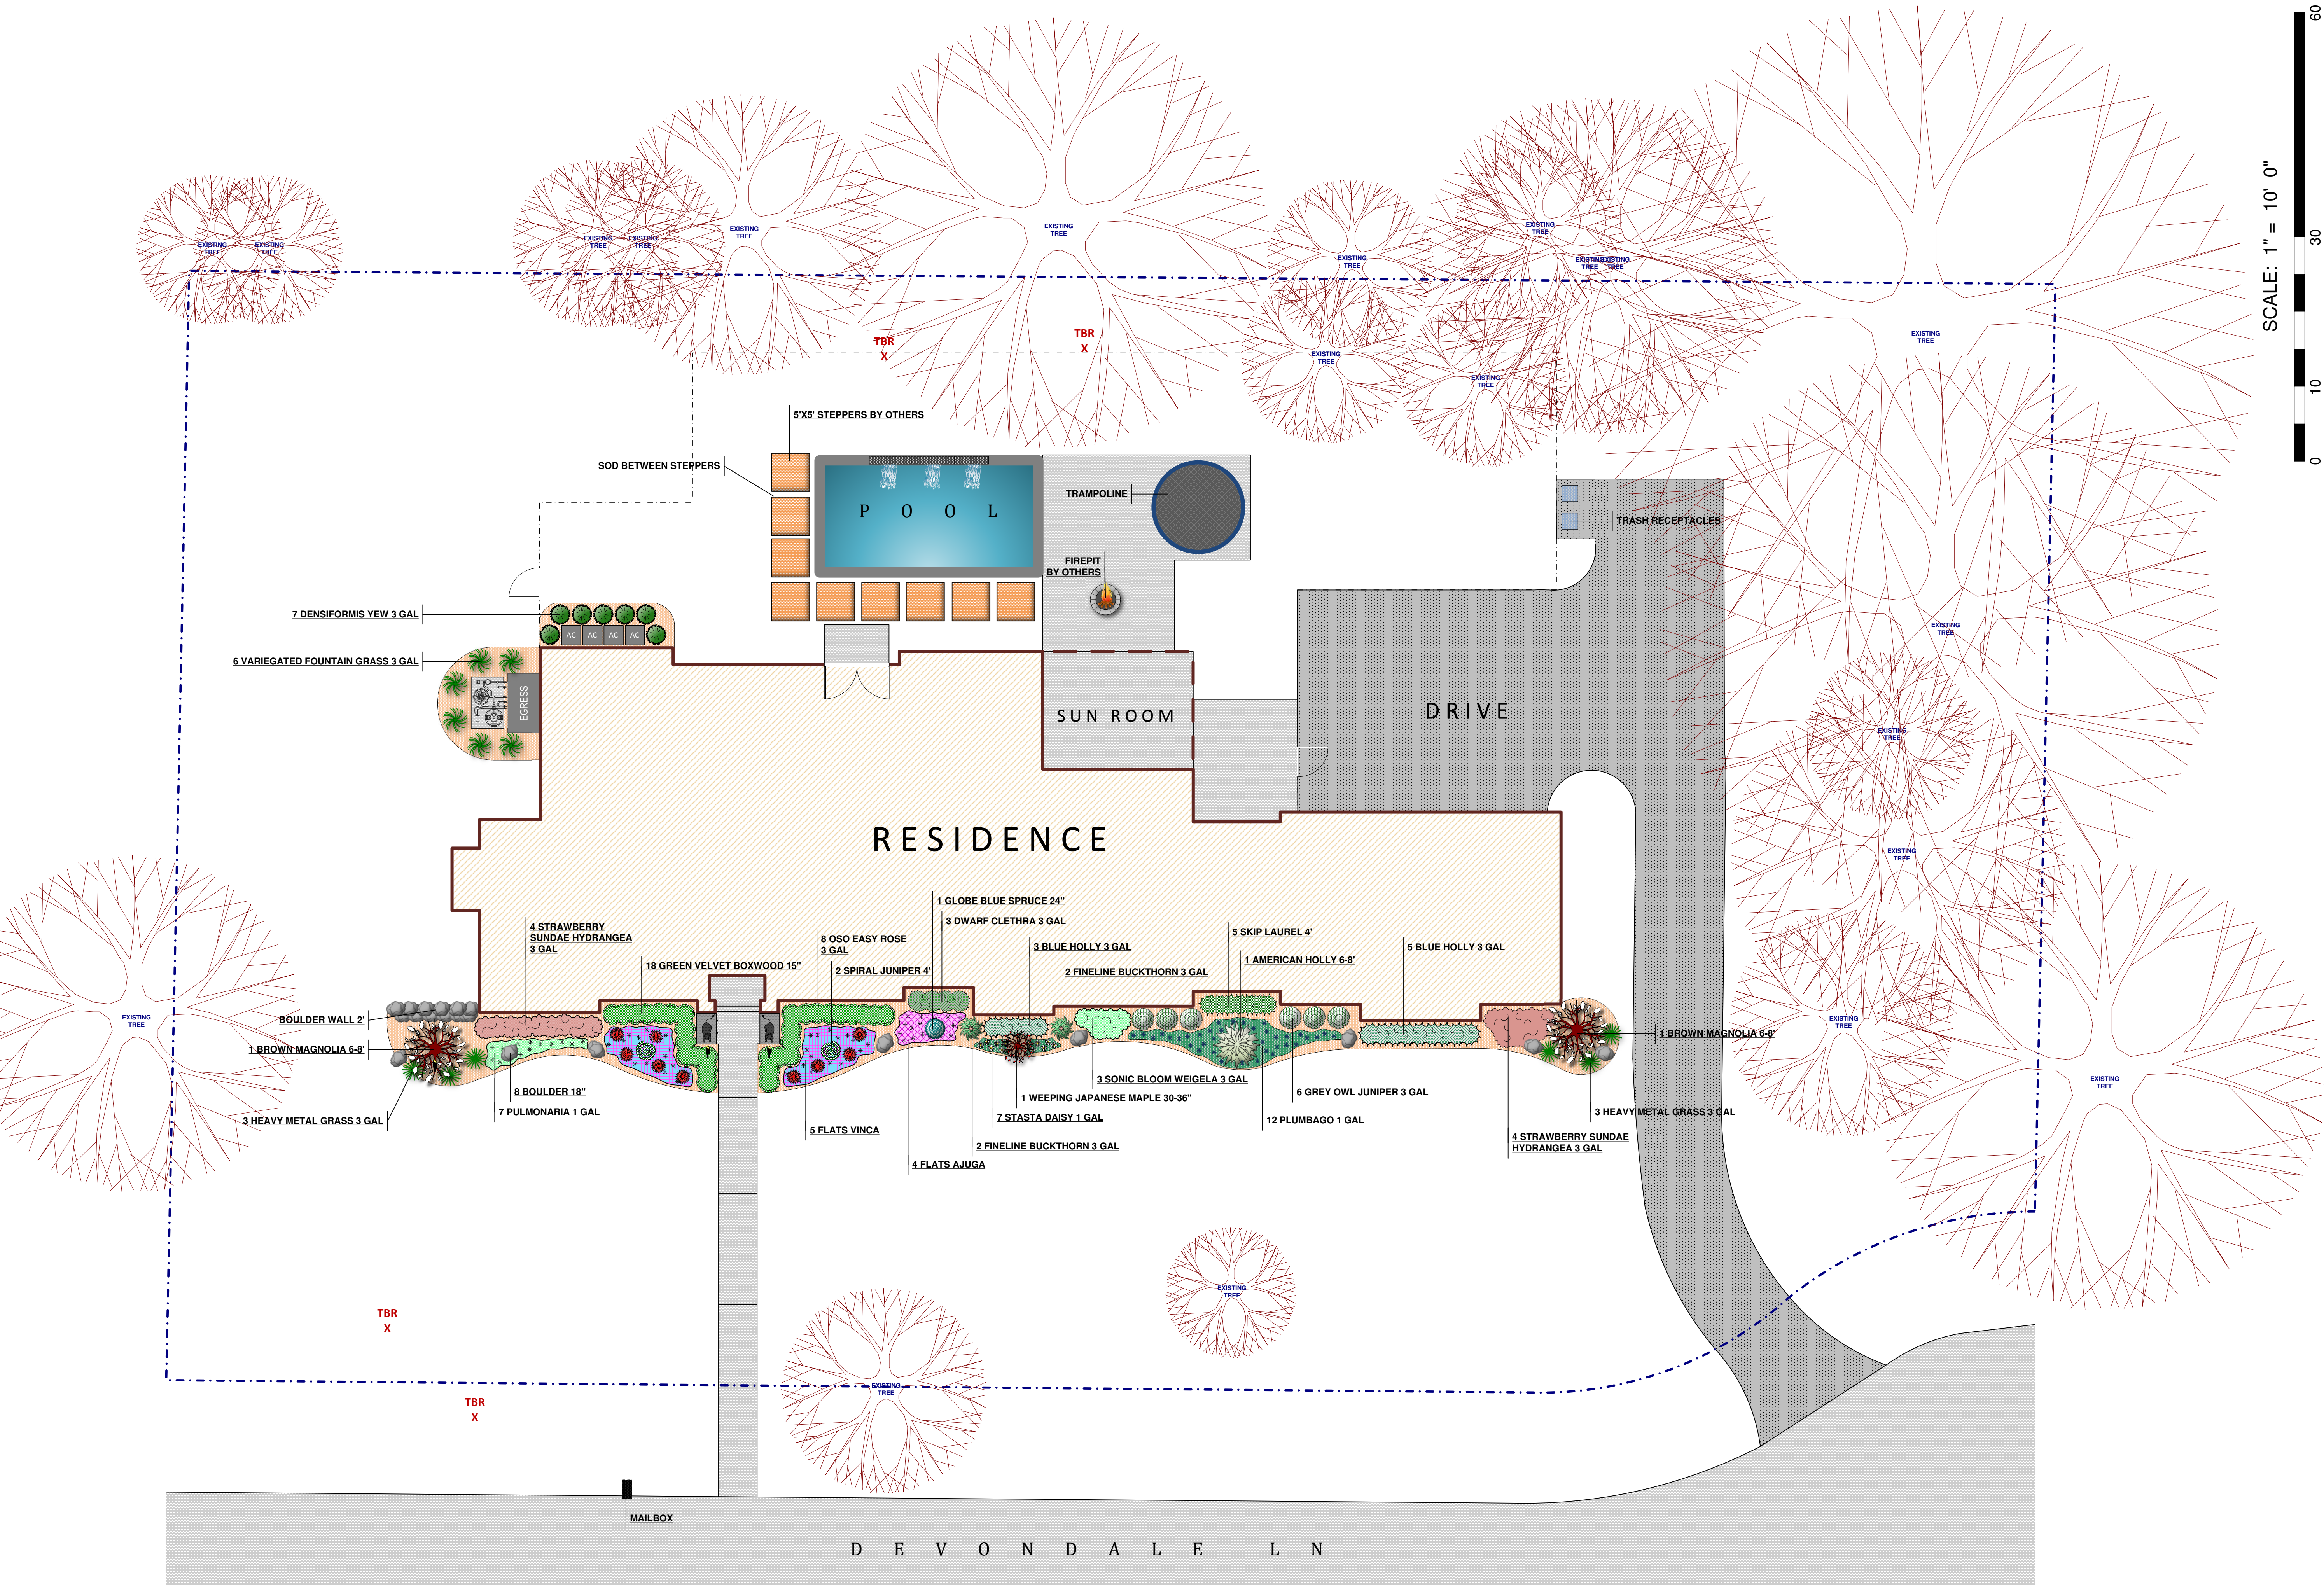


LANDSCAPE DEVELOPMENT PLAN FOR

MICHAEL & MELISSA MARGRAF

4 Devondale Lane
Saint Louis, MO 63131
(314) 406-2795 mmargraf@totalorbit.com melmargraf@me.com

THE PROFESSIONALS
"Where Quality is Foremost"

BAXTER GARDENS
Chesterfield

17259 Wildhorse Creek Road
Chesterfield, MO 63005
(636) 532-1033 FAX (636) 532-1238
www.baxtergardens.com

DESIGNED BY: **Bill Weishaar, Jr.**

ORIGINAL DATE: April 15, 2019
REVISION DATE: 3/25/2020 - 3/26/2020
GRAPHIC ART: CST / JPS

This plan is the sole property of Baxter Gardens Of Chesterfield
All rights reserved.