

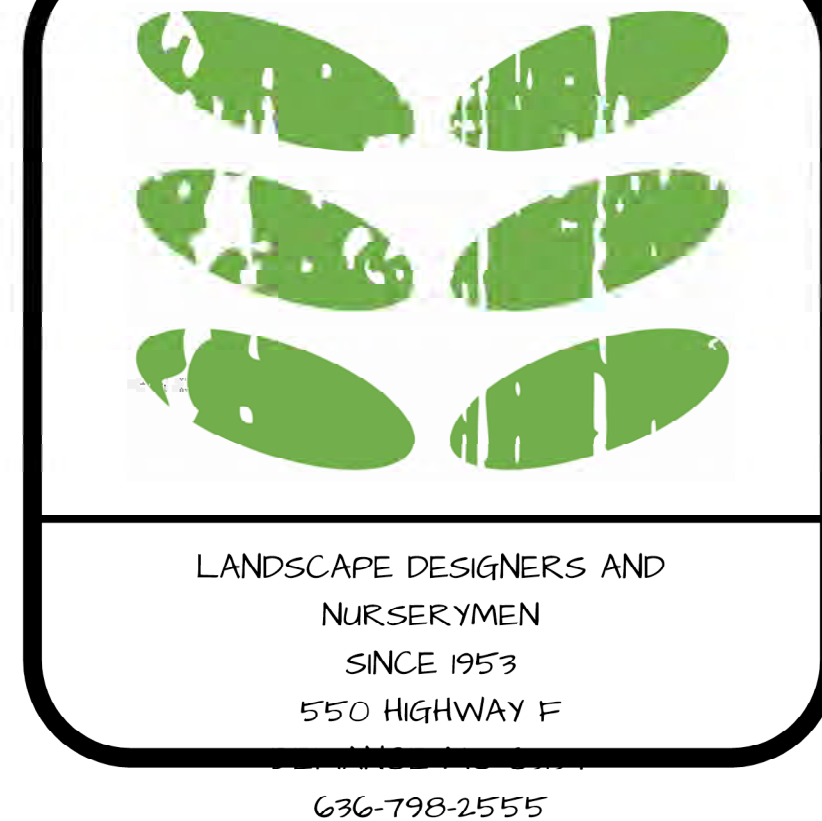


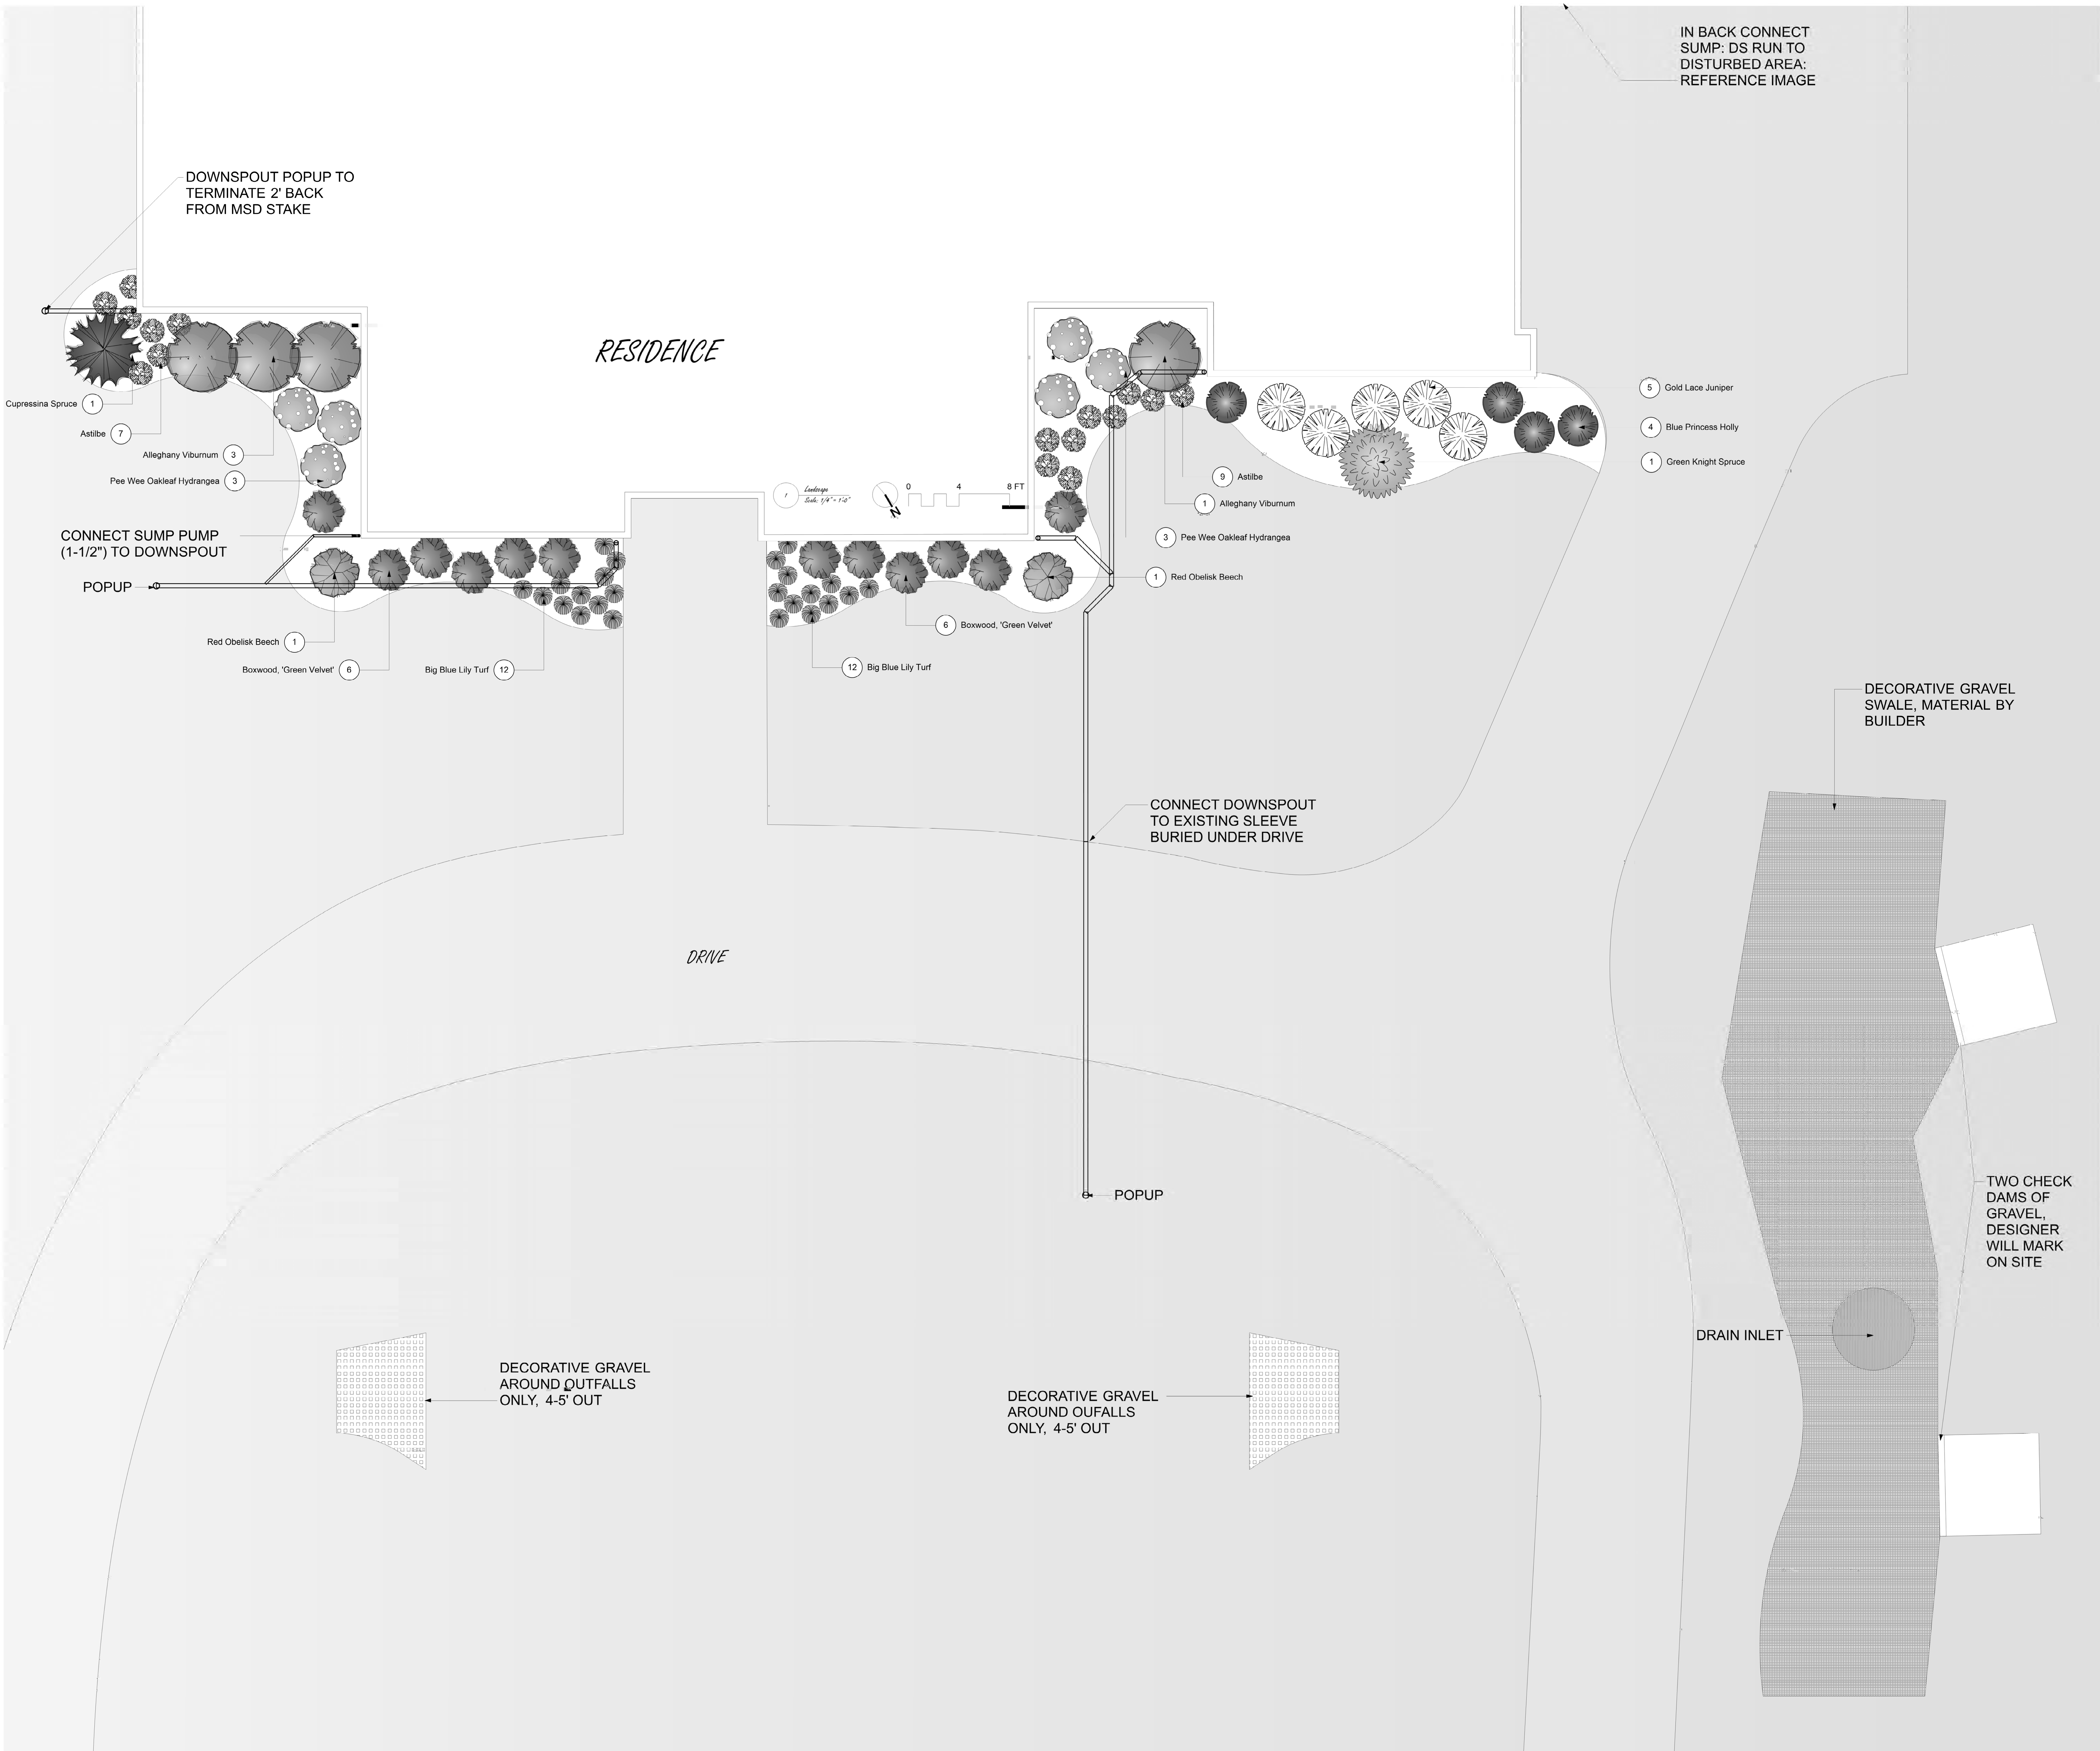

LANDSCAPE PREPARED FOR:
KEMP HOMES
12 COUNTRYSIDE LANE
FRONTENAC, MO 63131

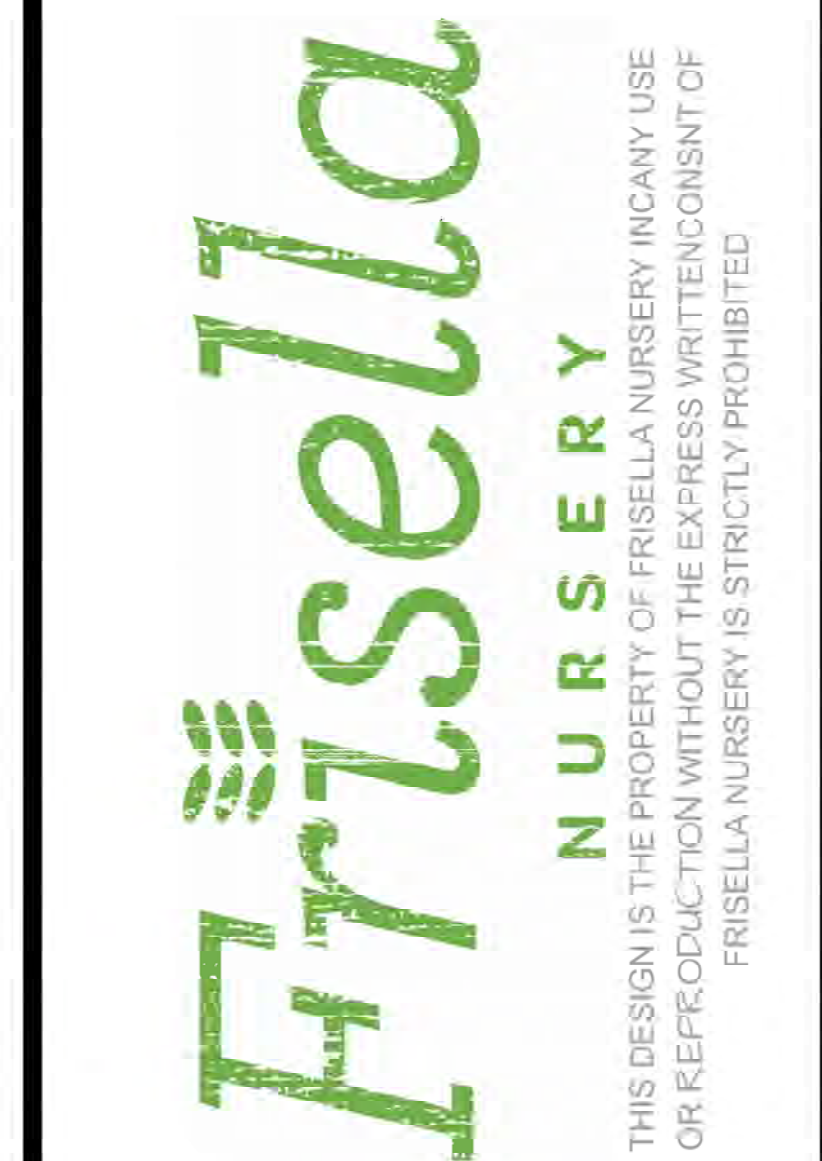

DESIGNED BY:	Justin Verbrink, APLD
DRAWN BY:	JTV
DATE:	8/16/2019
SCALE:	1"=4'
SHEET:	1 OF 1
REVISION:	